


1 Front Elevation
Scale: 1:1

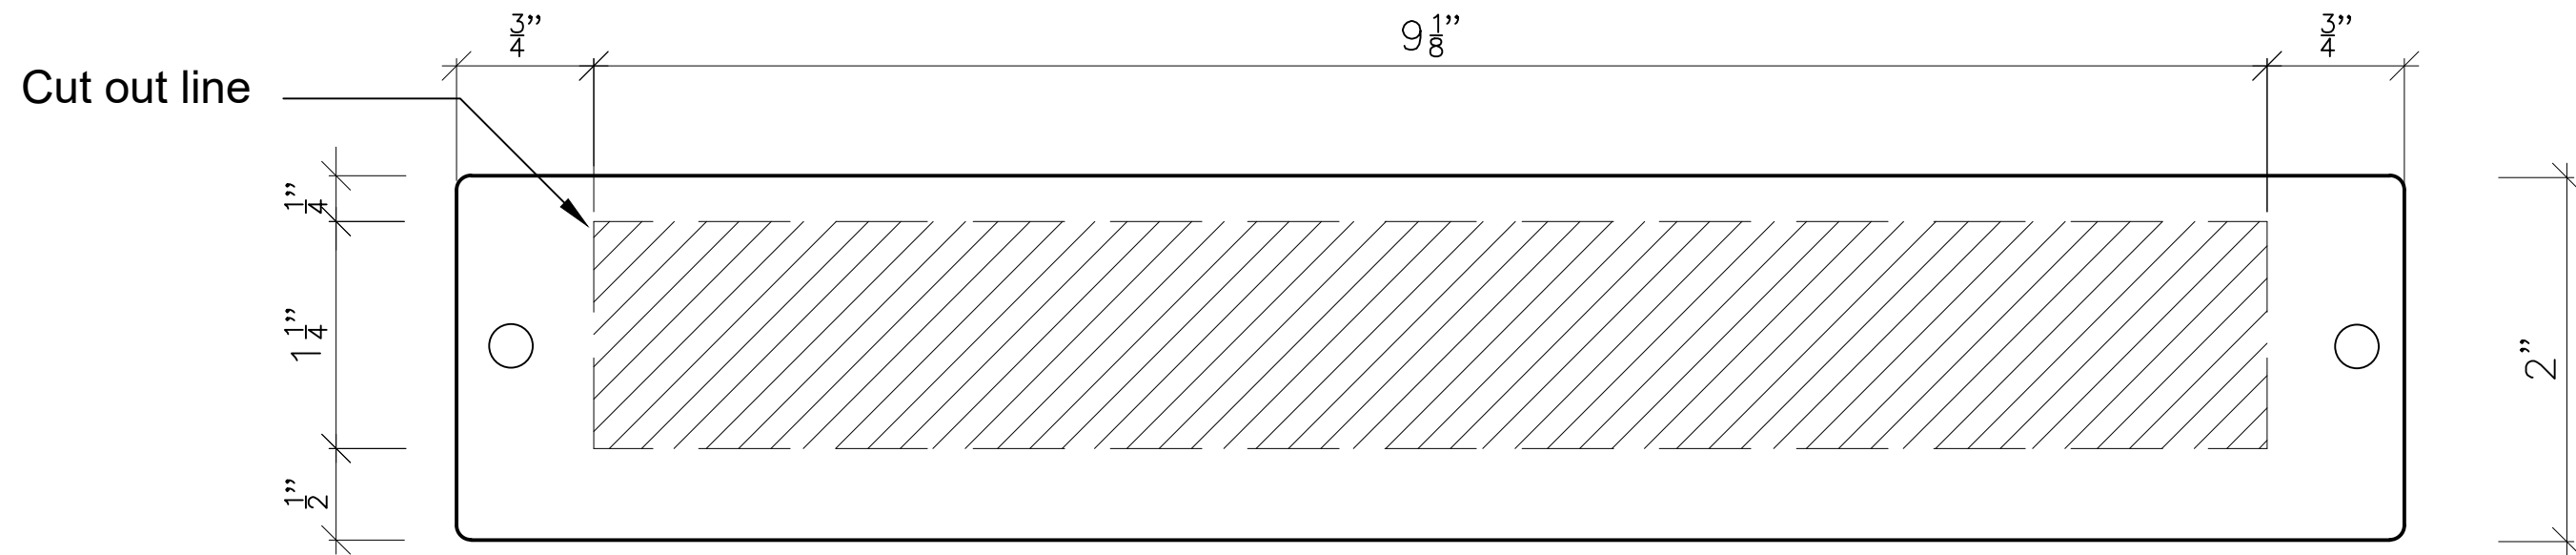

1 Cut Out Template
Scale: 1:1

REAR DELIVERY PANEL					
DRAWN BY C.G					
JULY 26, 2017					
FLIGHT DENTAL SYSTEMS		SIZE	FSCM NO	DWG NO	REV
				1.0	
		SCALE 1:1	WEIGHT	WEIGHT	SHEET